


PROPOSED FINAL LAY OUT PLAN FOR INDUSTRIAL AREA APPAREL PARK, JAIPUR


PROPOSED LOCATION FOR FLATTED INDUSTRIES ■

NOTE:-

1. THE APPAREL PARK HAS BEEN PLANNED AS PER THE BOUNDARY PROVIDED BY THE UNIT OFFICE.
2. ALL THE ROADS FALLING ON THE PERIPHERY OF THE SCHEME AND IN JDA AREA SHALL BE UTILISED BY THE CORPORATION FOR TAKING ACCESS TO THE PLOT, LAYING DOWNS, INFRASTRUCTURE ETC.
3. ROAD MARKED AS 'A' IS ALREADY SHOWN IN MASTER DEVELOPMENT PLAN 2013 PREPARED FOR JAIPUR REGION BY JDA.
4. JDA SHALL TAKE NECESSARY PROTECTIVE MEASURES FOR AIR, NOISE AND WATER POLLUTION.
5. THE UNIT OFFICE MAY TAKE ADEQUATE PROTECTIVE MEASURES FOR THE AREAS WHICH ARE LOW LYING AND NEAR TO THE RAM CHADRAPURA DAM AND AMANISHAH KANALLAH.
6. THIS DRAWING HAS BEEN PREPARED AFTER RECEIVING FROM THE DEMARCATED PLAN FROM THE UNIT OFFICE FOR THE FINAL APPROVAL BY COMPETENT AUTHORITY.
7. THIS LAYOUT PLAN HAS BEEN PREPARED AS PER DEMARCATATION PLAN SUBMITTED BY UNIT OFFICE.
8. THE AREA UNDER SERVICES/NON-INDUSTRIAL USE/OPEN SHALL BE PLANNED DETAILED IN CONSULTATION AND APPROVAL OF H. O.
9. THIS DRAWING SHALL SUPERCEDES EARLIER APPROVED REV. II (P/334/2007 DT. 05.01.2007 & IP/969/2013 DT. 18.11.2013).
10. THIS DRAWING HAS BEEN APPROVED BY DWG MANAGING MANAGING DIRECTOR VIDE PARANO. IN ON DATED 16.11.2013 IN UNIT OFFICE FILE.

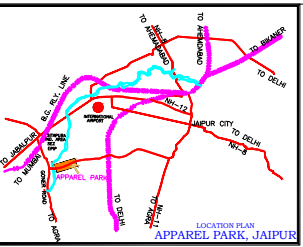

LOCATION PLAN APPAREL PARK, JAIPUR

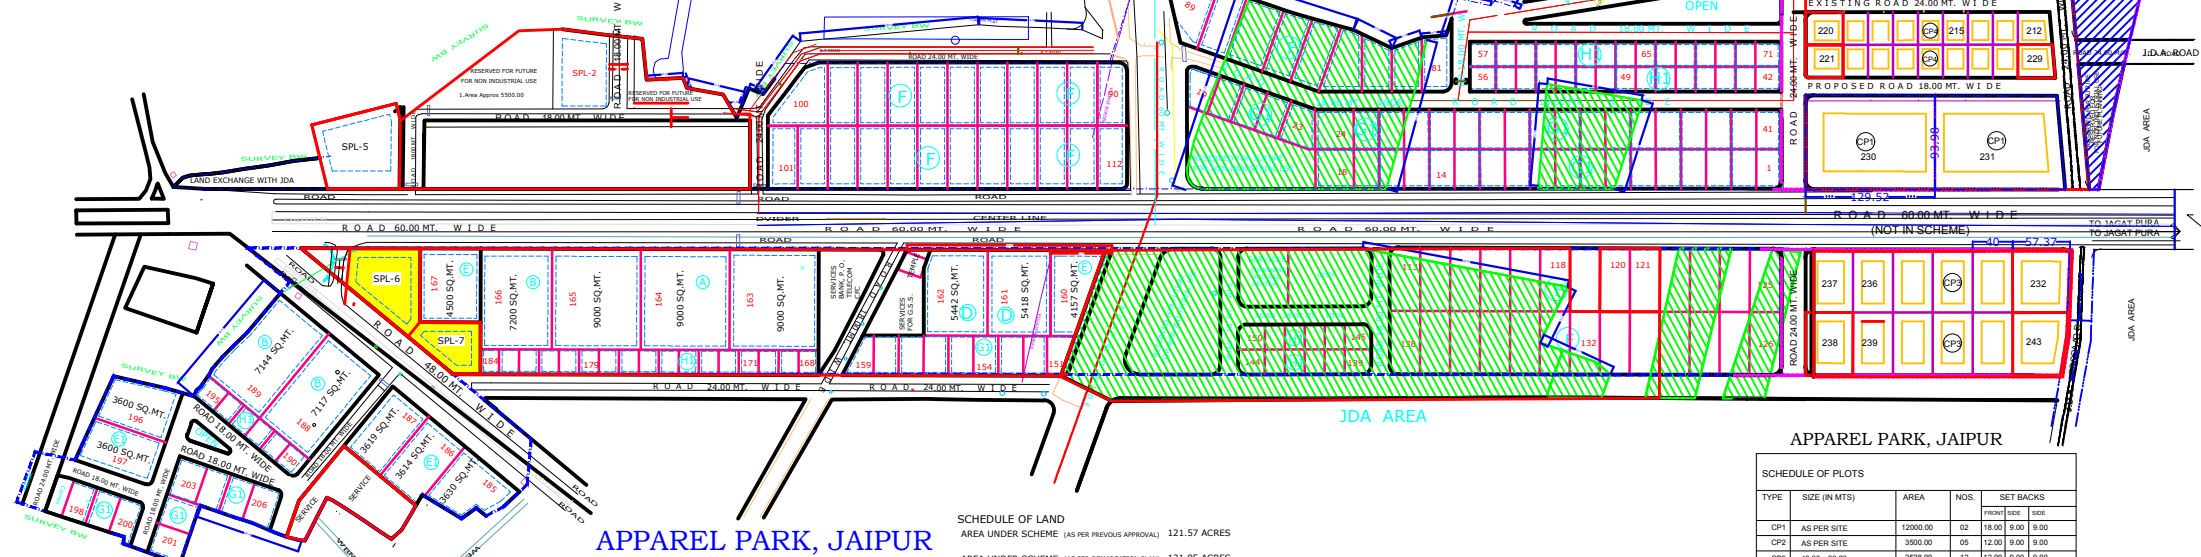

APPAREL PARK, JAIPUR

SCHEDULE OF REVISED INDUSTRIAL PLOTS

TYPE	SIZE	AREA	Nos.	SET BACKS				
				FRONT	REAR	SIDE	DEEP	
A	59.10m x 101.00m	6000	03	6.00	4.00	4.00	4.00	
B	71.28m x 101.00m	7200	01	6.00	4.00	4.00	4.00	
	AS PER SITE	7117	01	6.00	4.00	4.00	4.00	
	AS PER SITE	7144	01	6.00	4.00	4.00	4.00	
D	AS PER SITE	5442	01	6.00	4.00	4.00	4.00	
	AS PER SITE	5418	01	6.00	4.00	4.00	4.00	
E	AS PER SITE	4157	01	6.00	4.00	4.00	4.00	
	AS PER SITE	4500	01	6.00	4.00	4.00	4.00	
EI	AS PER SITE	3600	05	6.00	3.00	3.00	3.00	
	30.00m x 63.35m	1900	23	5.00	3.00	3.00	3.00	
F	AS PER SITE	1890	26	5.00	3.00	3.00	3.00	
	30.00m x 63.00m	1950	09	5.00	3.00	3.00	3.00	
GI	AS PER SITE	1000.00	59	3.00	3.00	-	1.20	
	25.00m x 40.00m	1000.00	09	3.00	3.00	-	1.20	
GH	AS PER SITE	1000.00	09	3.00	3.00	-	1.20	
	20.00m x 25.00m	500.00	65	3.00	1.50	-	1.20	
TOTAL PLOTS				206				

SCHEDULE OF LAND

AREA UNDER SCHEME (AS PER PREVIOUS APPROVAL)	121.57 ACRES	
AREA UNDER SCHEME (AS PER DEMARCATATION PLAN)	121.95 ACRES	
AREA UNDER INDUSTRIAL PLOT	74.19 ACRES	60.83%
AREA UNDER NON-INDUSTRIAL USE AND COMMERCIAL	17.48 ACRES	14.33%
AREA UNDER ROAD	24.43 ACRES	20.03%
	2.87 ACRES	2.36%
	2.98 ACRES	2.44%
	121.95 ACRES	100%

APPAREL PARK, JAIPUR

SCHEDULE OF PLOTS

TYPE	SIZE (IN MTS)	AREA	NOS.	SET BACKS		
				FRONT	REAR	SIDE
CP1	AS PER SITE	12000.00	02	18.00	9.00	9.00
CP2	AS PER SITE	3500.00	05	12.00	9.00	9.00
CP5	40.00 x 63.20	2528.00	12	12.00	9.00	9.00
CP4	25.00 x 32.75	818.75	18	09.00	4.50	4.50
TOTAL NO. OF PLOTS				37		

SCHEDULE OF LAND (COMMERCIAL AREA)

AREA UNDER SCHEME	34.59 ACRES
AREA UNDER COMMERCIAL PLOTS	23.08 ACRES 66.72%
AREA UNDER ROAD	7.13 ACRES 20.61%
AREA UNDER FUTURE PLANNING (UNDER DISPUTE WITH JDA)	4.38 ACRES 12.66%
TOTAL	34.59 ACRES 100.00%